



① WATERFALL - ELEVATION
H/T SCALE

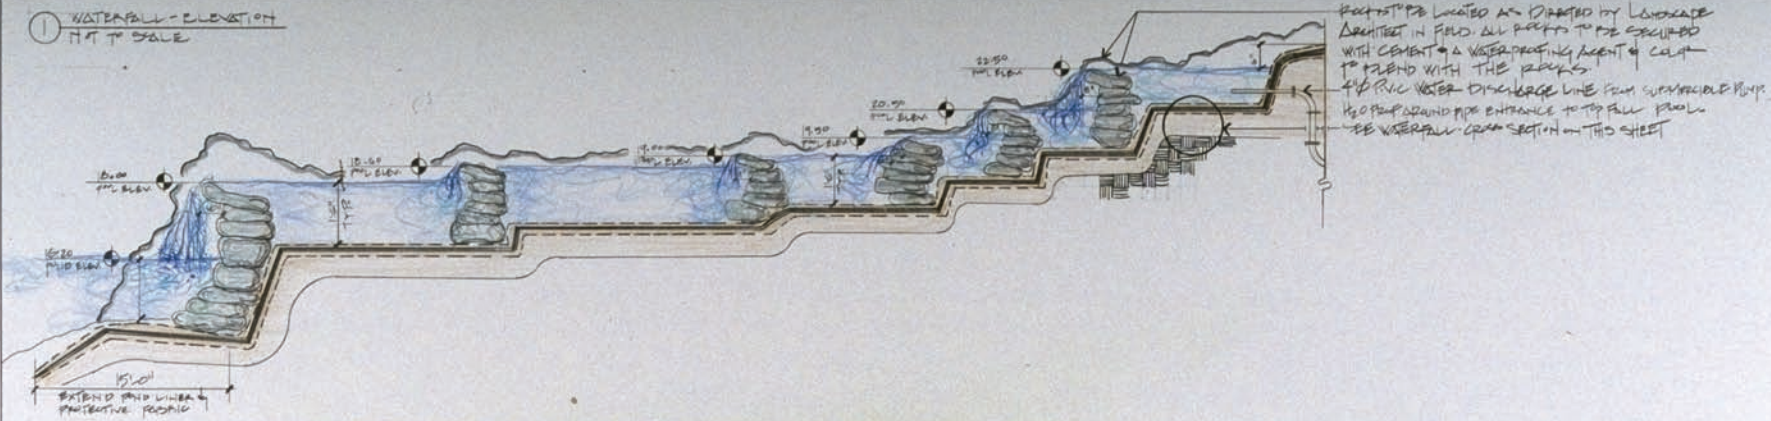

② WATERFALL - PLAN
SCALE: 1/8" = 1'-0"



③ WATERFALL - CROSS SECTION
SCALE: 1/8" = 1'-0"

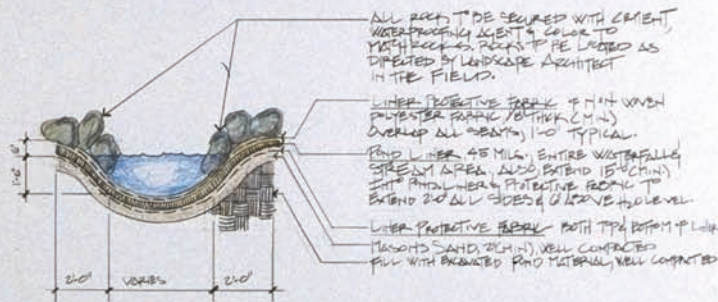

CHRISTOPHER COHAN
 LANDSCAPE ARCHITECT
 10100 SAND HOLLOW DRIVE
 STE. 1000 DALLAS TEXAS 75243
 214-451-0110

REPRODUCTION OF THIS SET FROM BEST AVAILABLE COPY. © 2004

PROJECT: WATERFALL		
DESIGNED BY: C. J. COHAN	DATE: 11-24-04	
SCALE: AS SHOWN		