


① General Gate & Drive Layout
 SCALE: 1/4" = 1'-0"

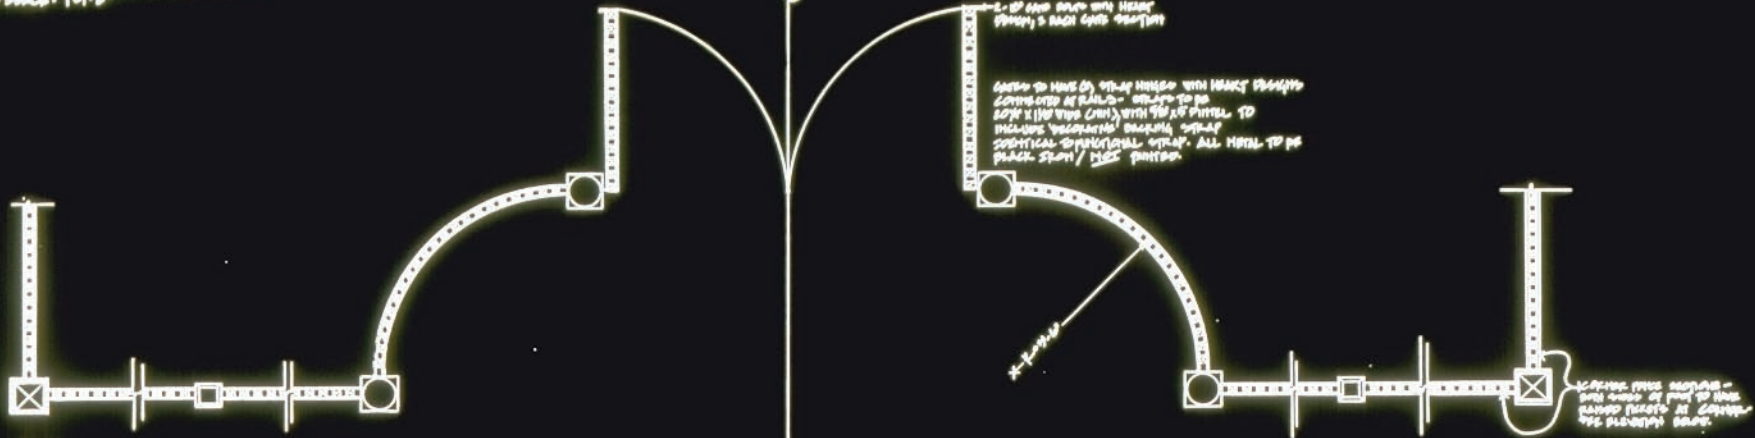





Plan

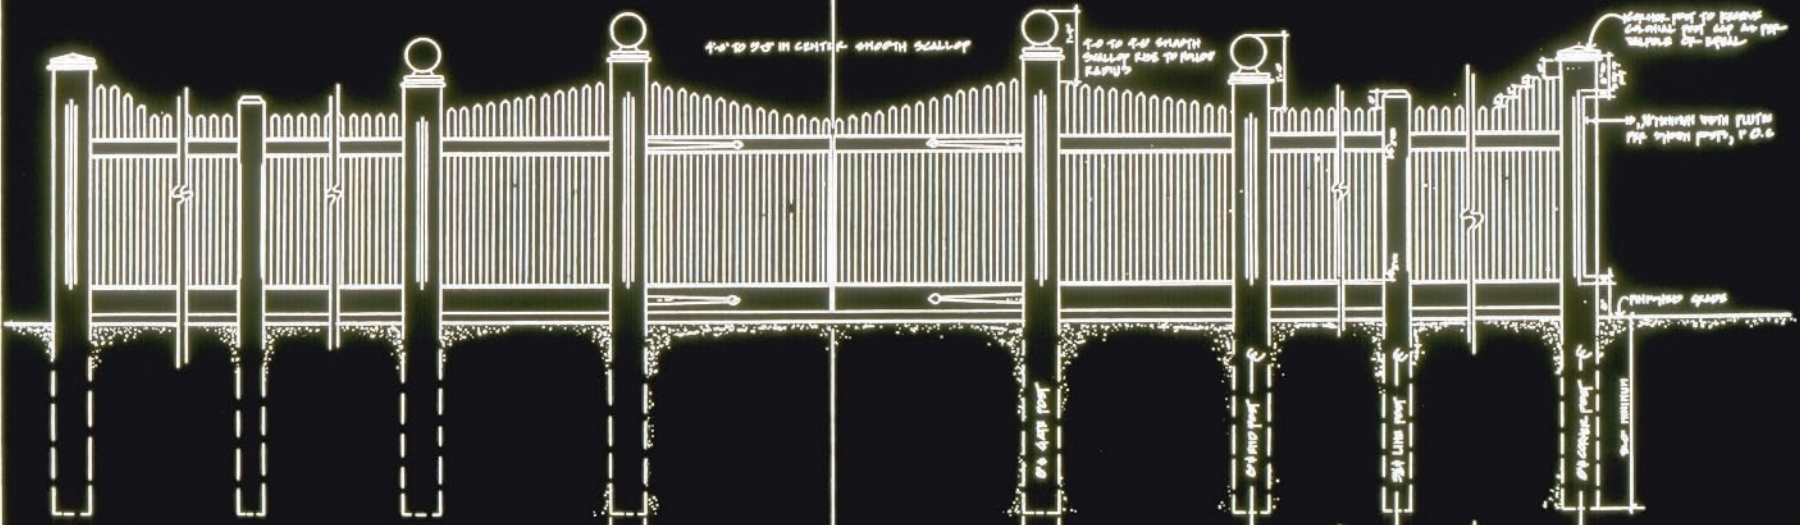









Elevation

5'-0" 5'-0" 5'-0" 7'-0" 0'-0" 7'-0" 0'-0"

DOUBLE GATE PUMP POST SECTION VERTICAL POST SECTION GATE POST SECTION

 SHEET # 3 OF 3