


62 TAUNTON ROAD

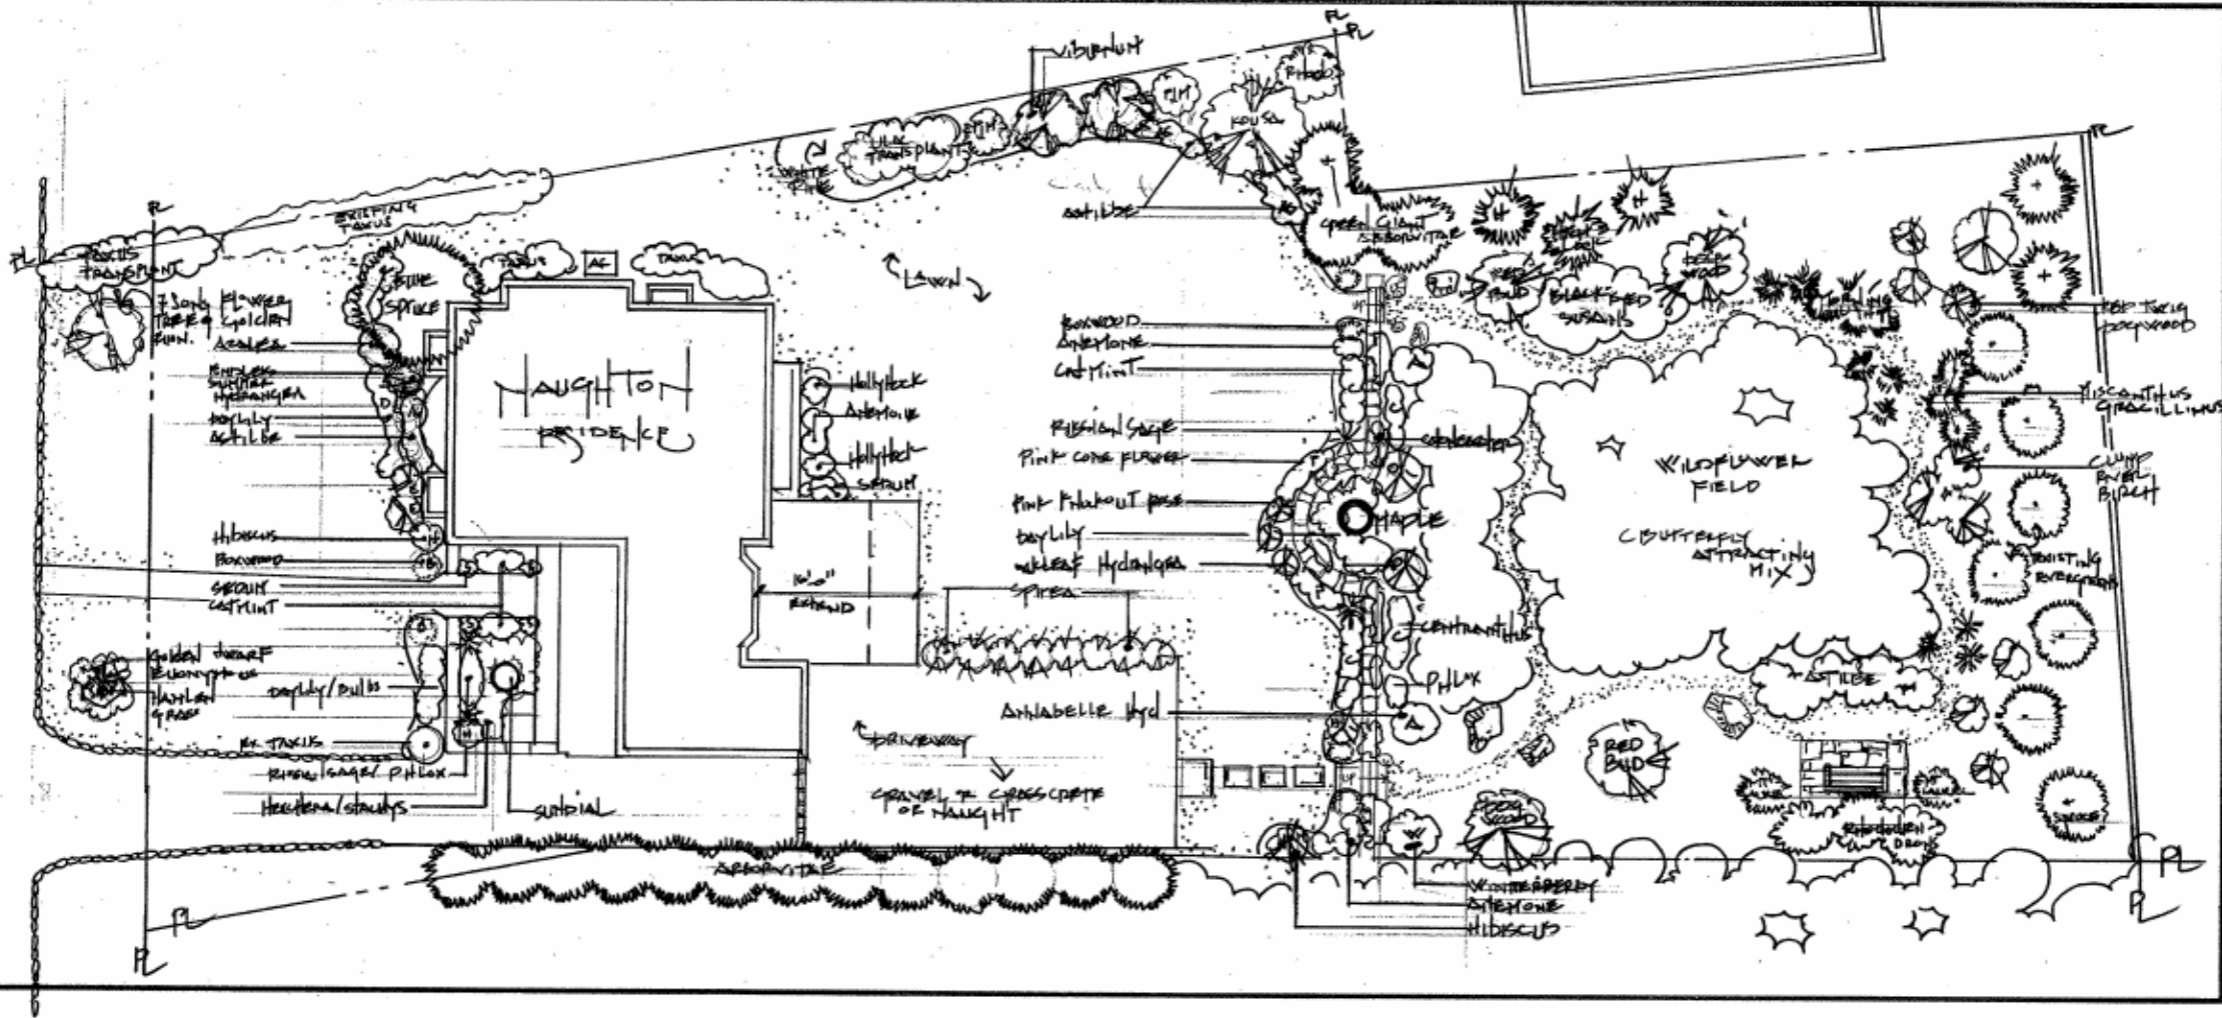

LEO NAUGHTON RESIDENCE
 LANDSCAPE MASTER PLAN SYMBIOTIC
 62 TAUNTON ROAD, SPOOLS, NEW YORK
 CHRISTOPHER J. CHAN, ASLA. "E.D.O." JULY 25, 2007